


SMA 3 PHASE WITH BATTERY COMBINER / DISTRIBUTION BOX AC WIRING REVA-10/16/14

ALL WIRING #6


NOTE: COMMUNICATIONS CABLES SHOWN
AT TOP OF E-PANEL FOR CLARITY

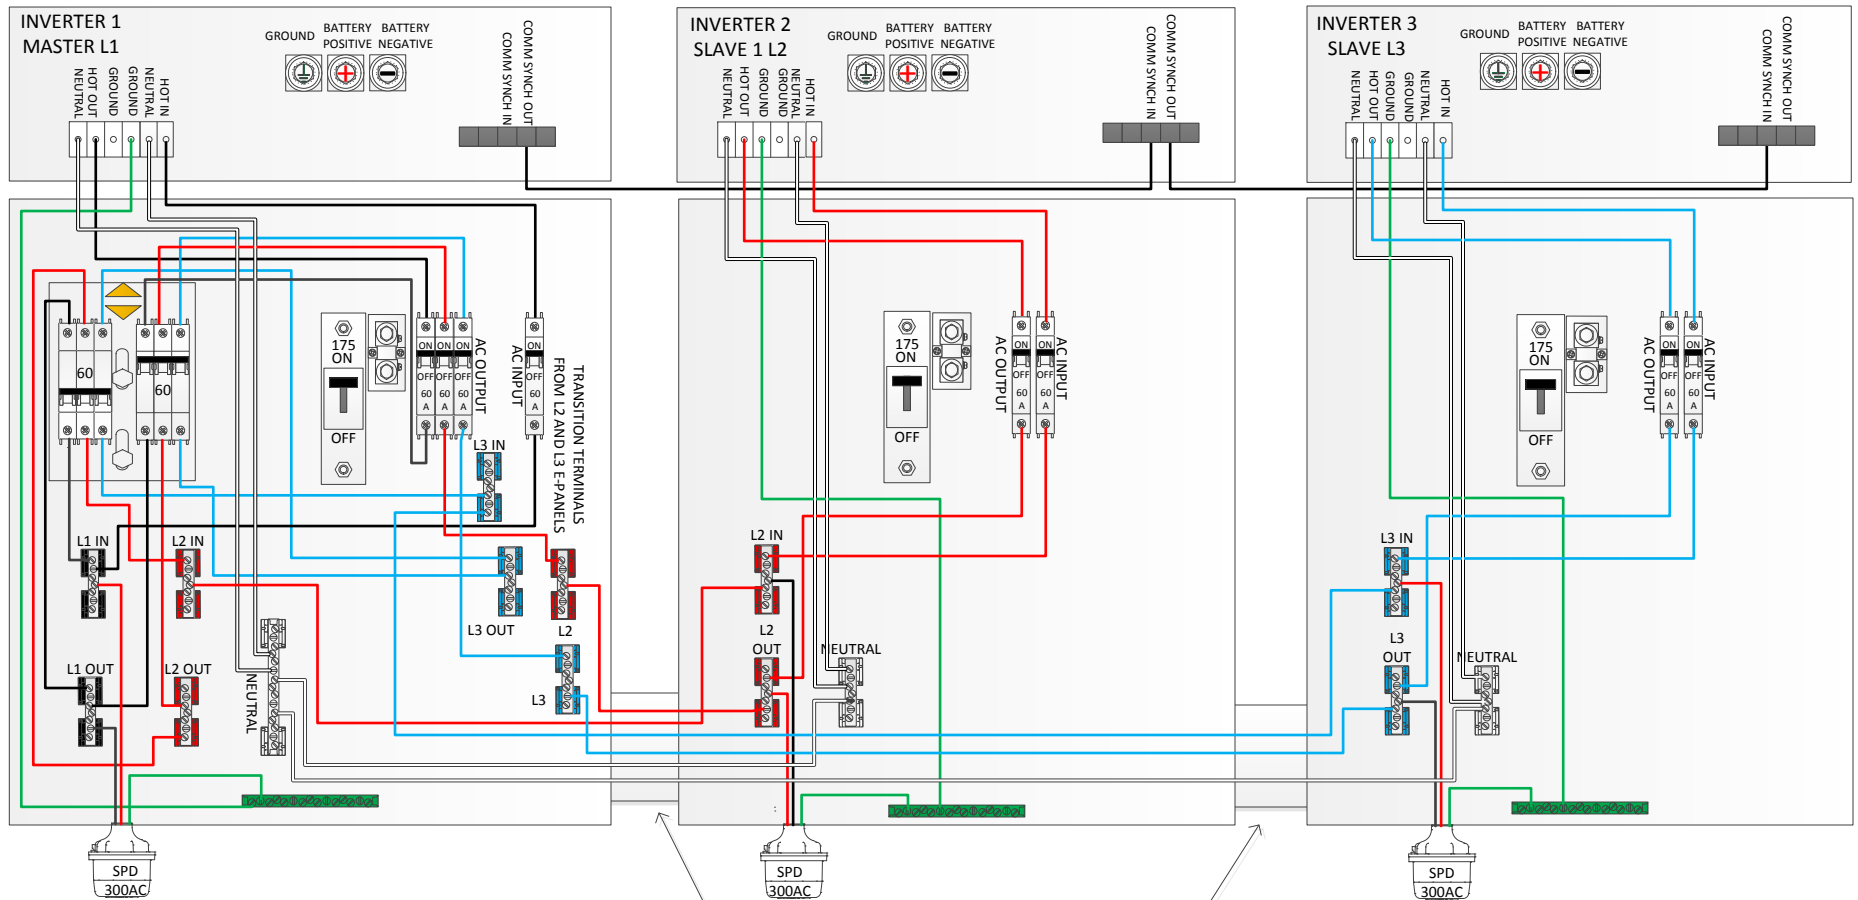

**Interconnection Conduits with Male
adapters, locknuts and bushings
supplied by MidNite Solar**

SMA 3 PHASE WITH BATTERY COMBINER / DISTRIBUTION BOX DC WIRING REVA-10/16/14

NOTE: COMMUNICATIONS CABLES SHOWN
AT TOP OF E-PANEL FOR CLARITY

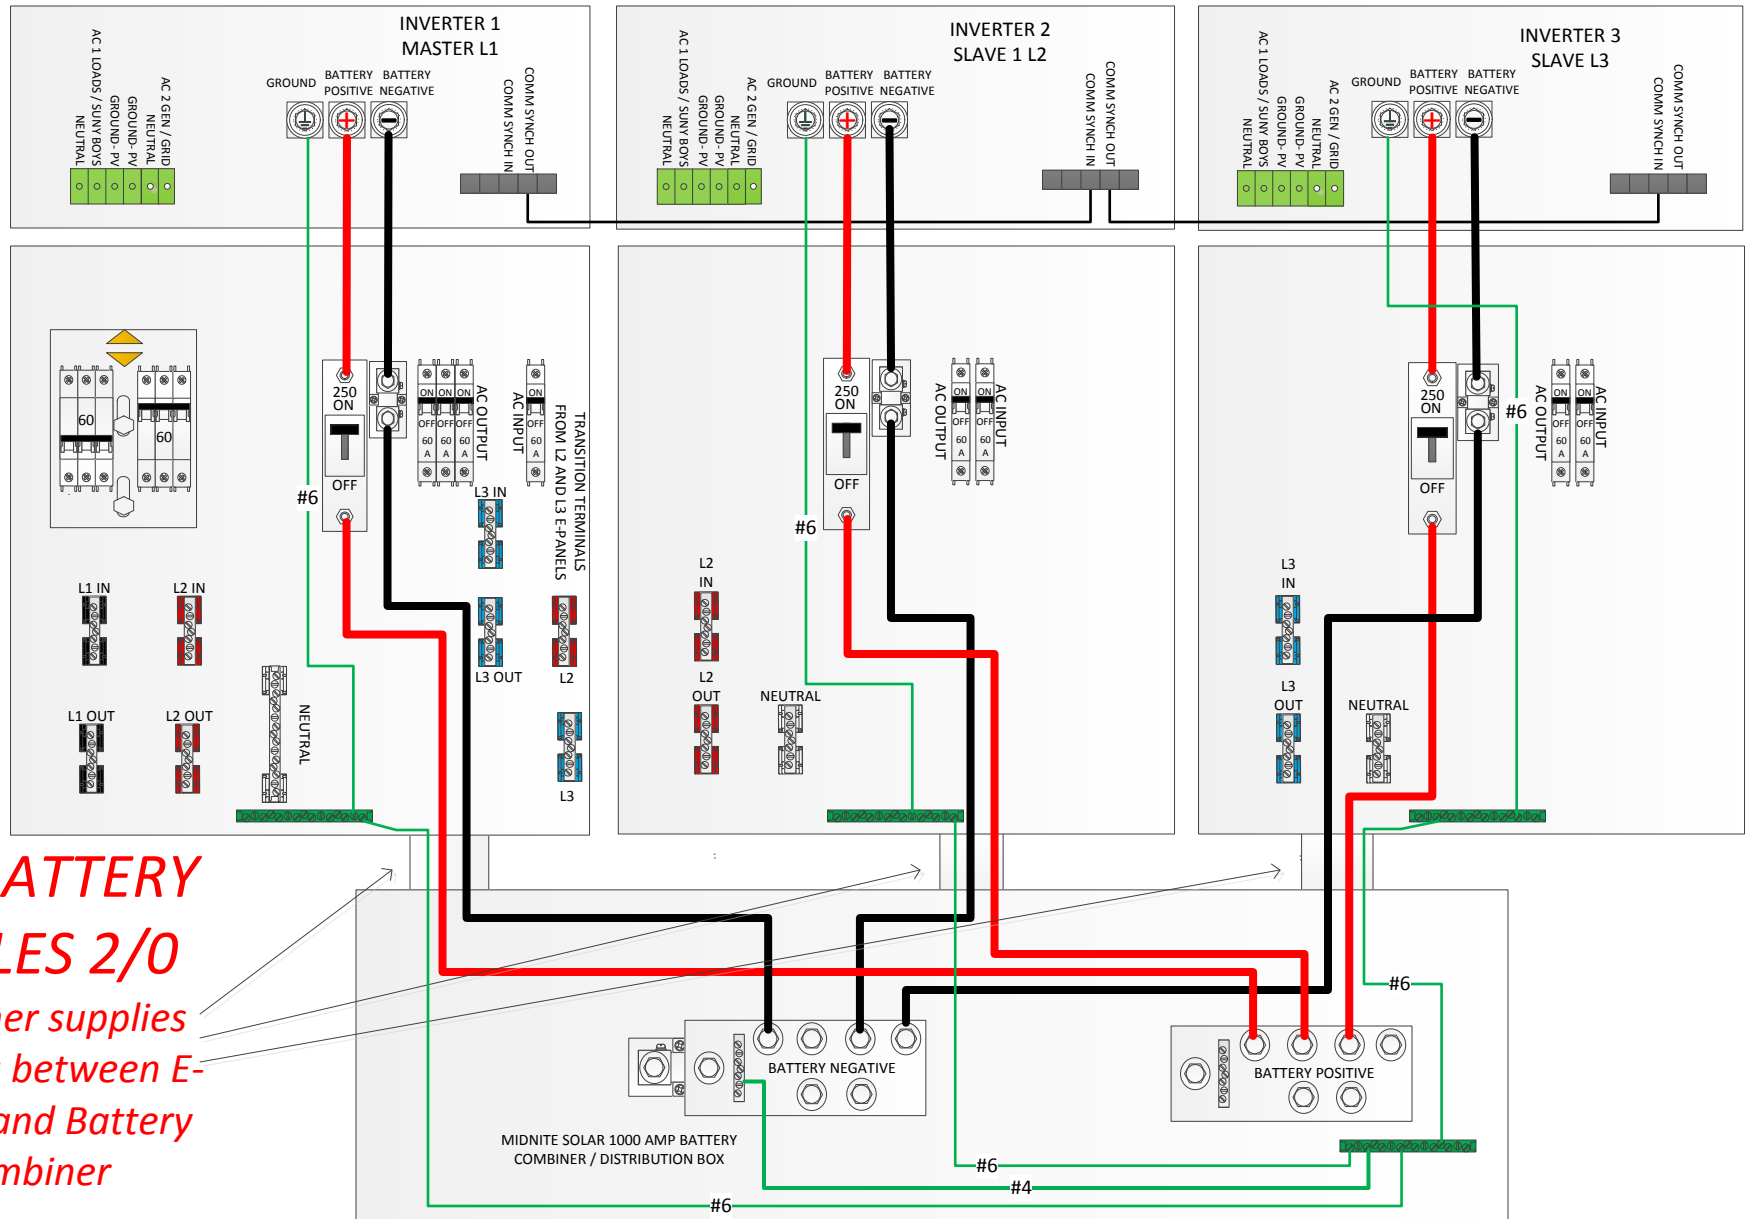

**ALL BATTERY
CABLES 2/0**
Customer supplies
conduits between E-
Panels and Battery
combiner